


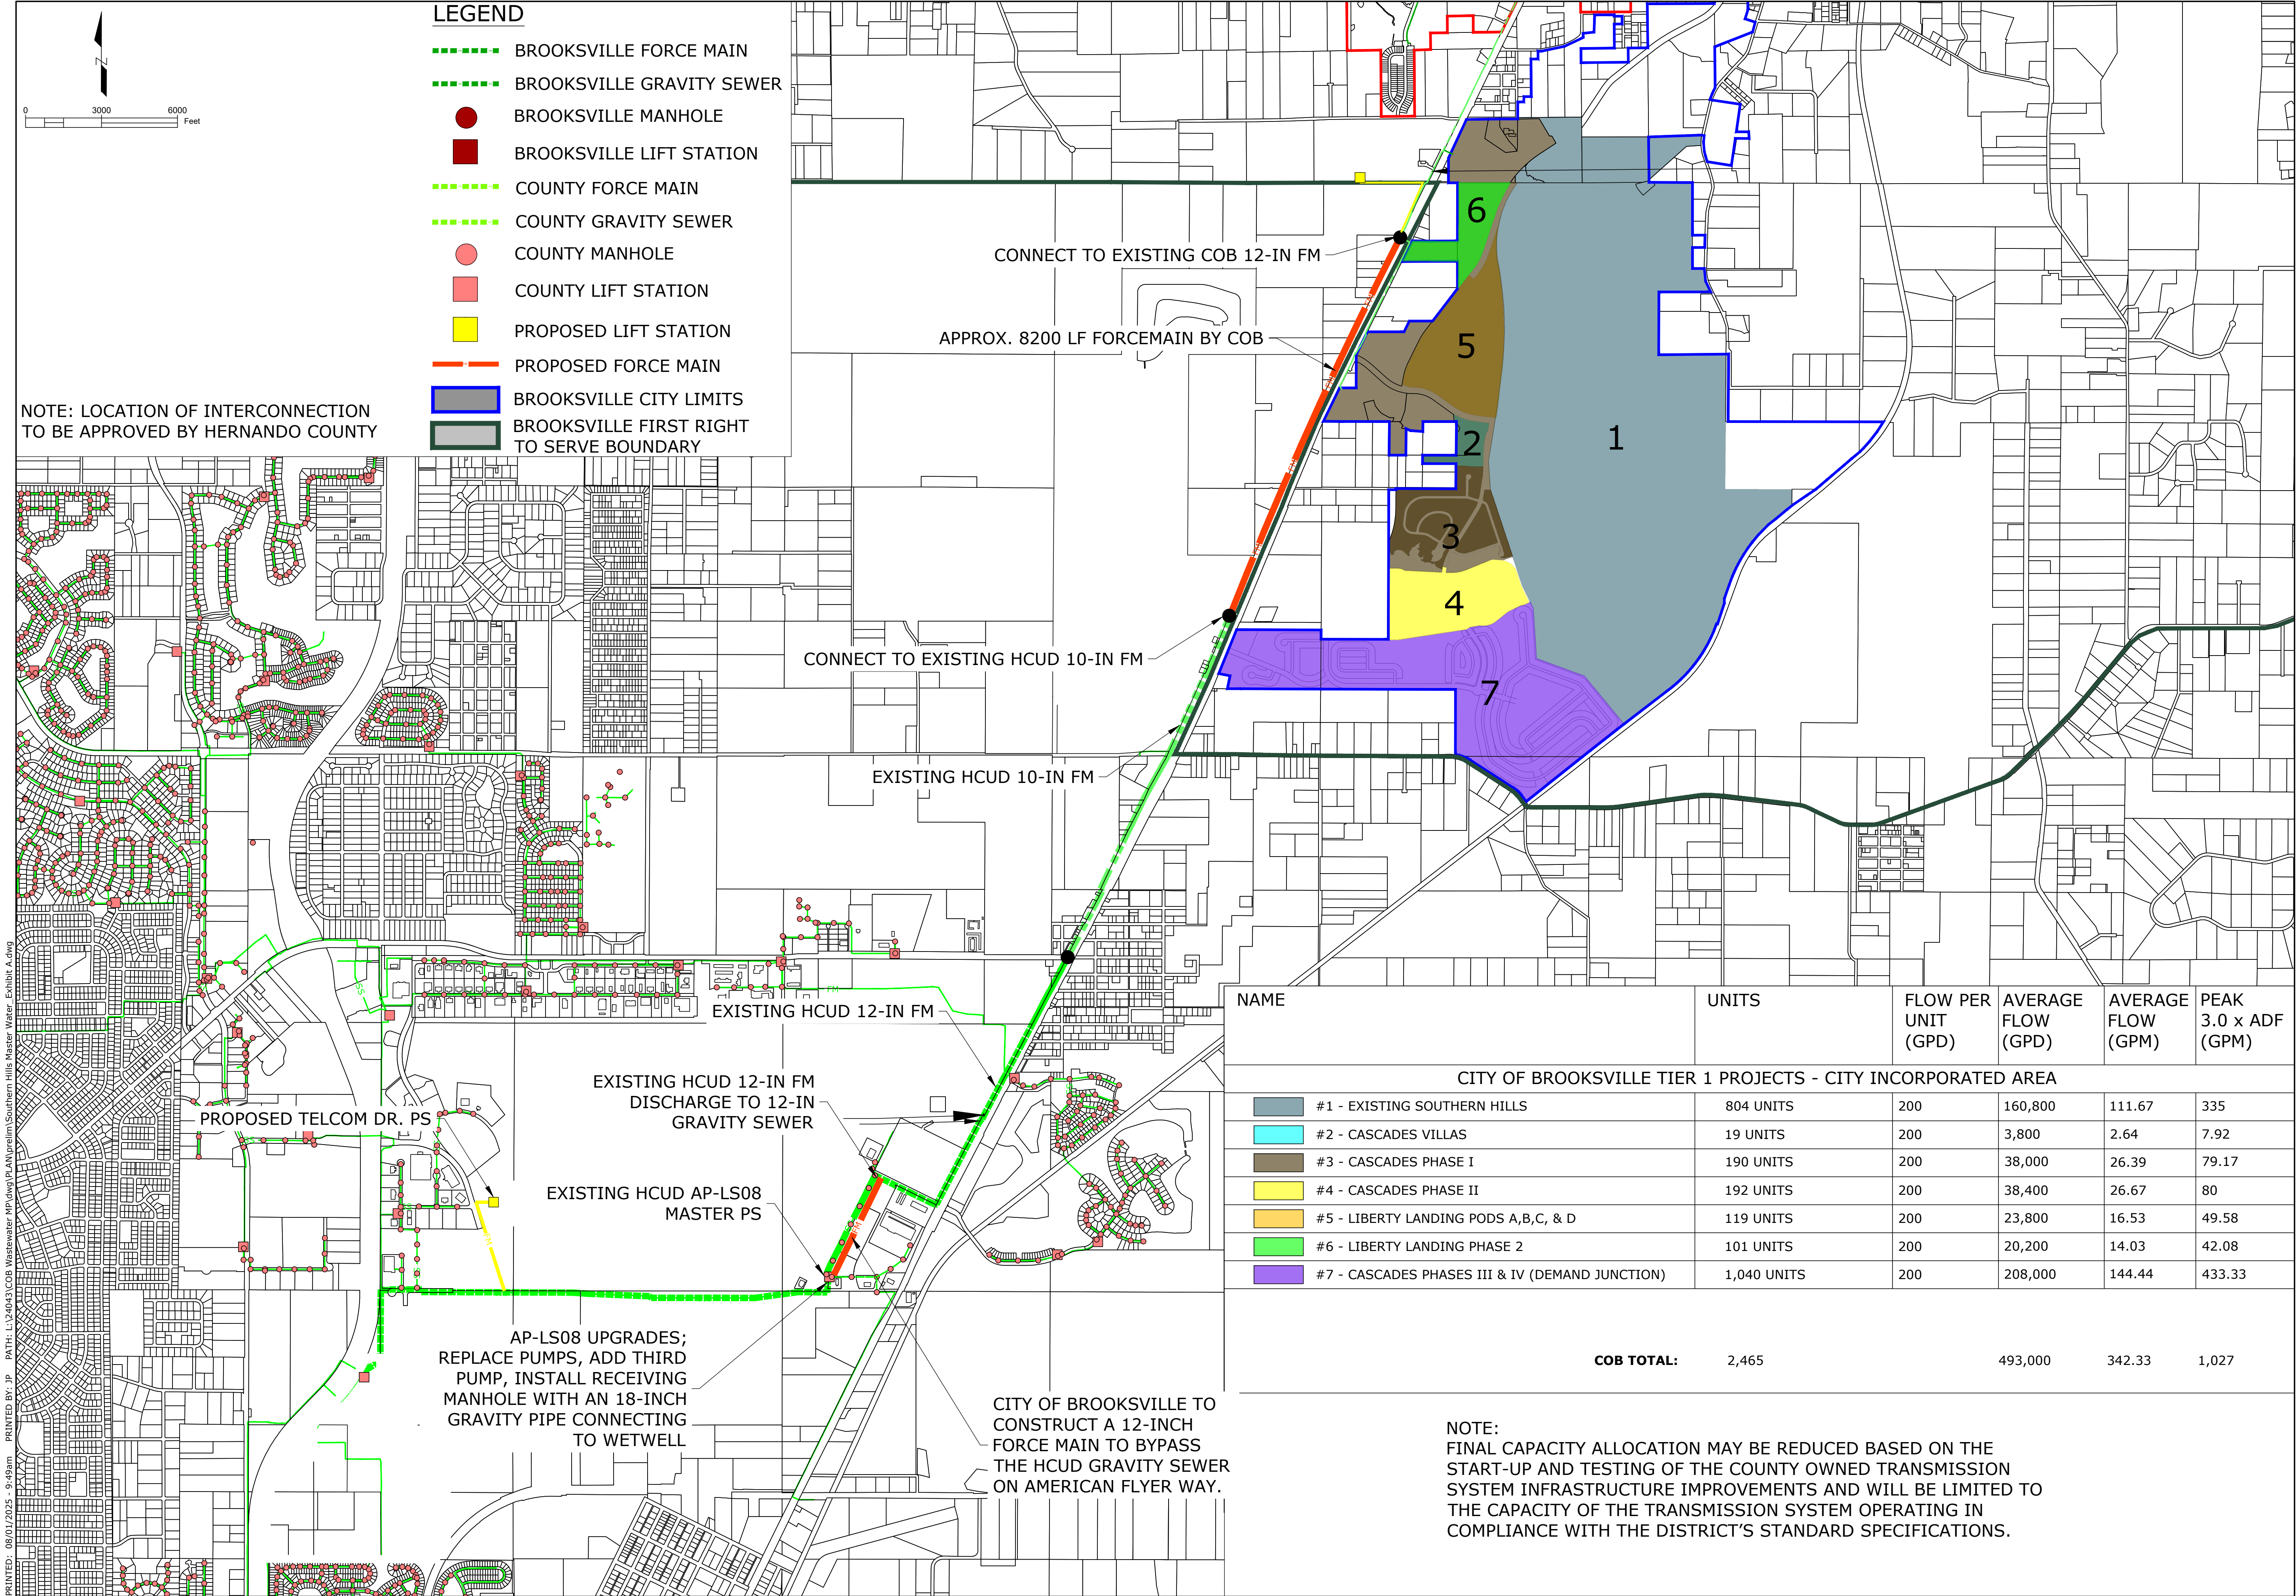

PRINTED: 08/01/2025 - 9:49am PRINTED BY: JP PATH: L:\24043\COB Wastewater MP\dwg\PLAN\uphelm\Southern Hills Master Water - Exhibit A.dwg

EXHIBIT A

CITY OF BROOKSVILLE /
HERNANDO COUNTY

Engineering
Surveying
Environmental
Transportation
engineering associates, inc. Construction Management

Coastal

966 Candlelight Boulevard - Brooksville - Florida 34601
(352) 796-9423 - Fax (352) 799-4359
EB-0000142

DATE	REV.	BY	REV. NO.	REVISION

WHEN PRINTED TO SCALE, DRAWING SIZE SHALL BE 22" X 34"

SHEET

EX-A

JOB No.: 24043