


PRINTED: 12/13/2021 - 12:21pm PRINTED BY: WA PATH: F:\2011\5\Somerset Bay\dwg\PLAN\prelim\School\_Explor\_2021-12-13.dwg

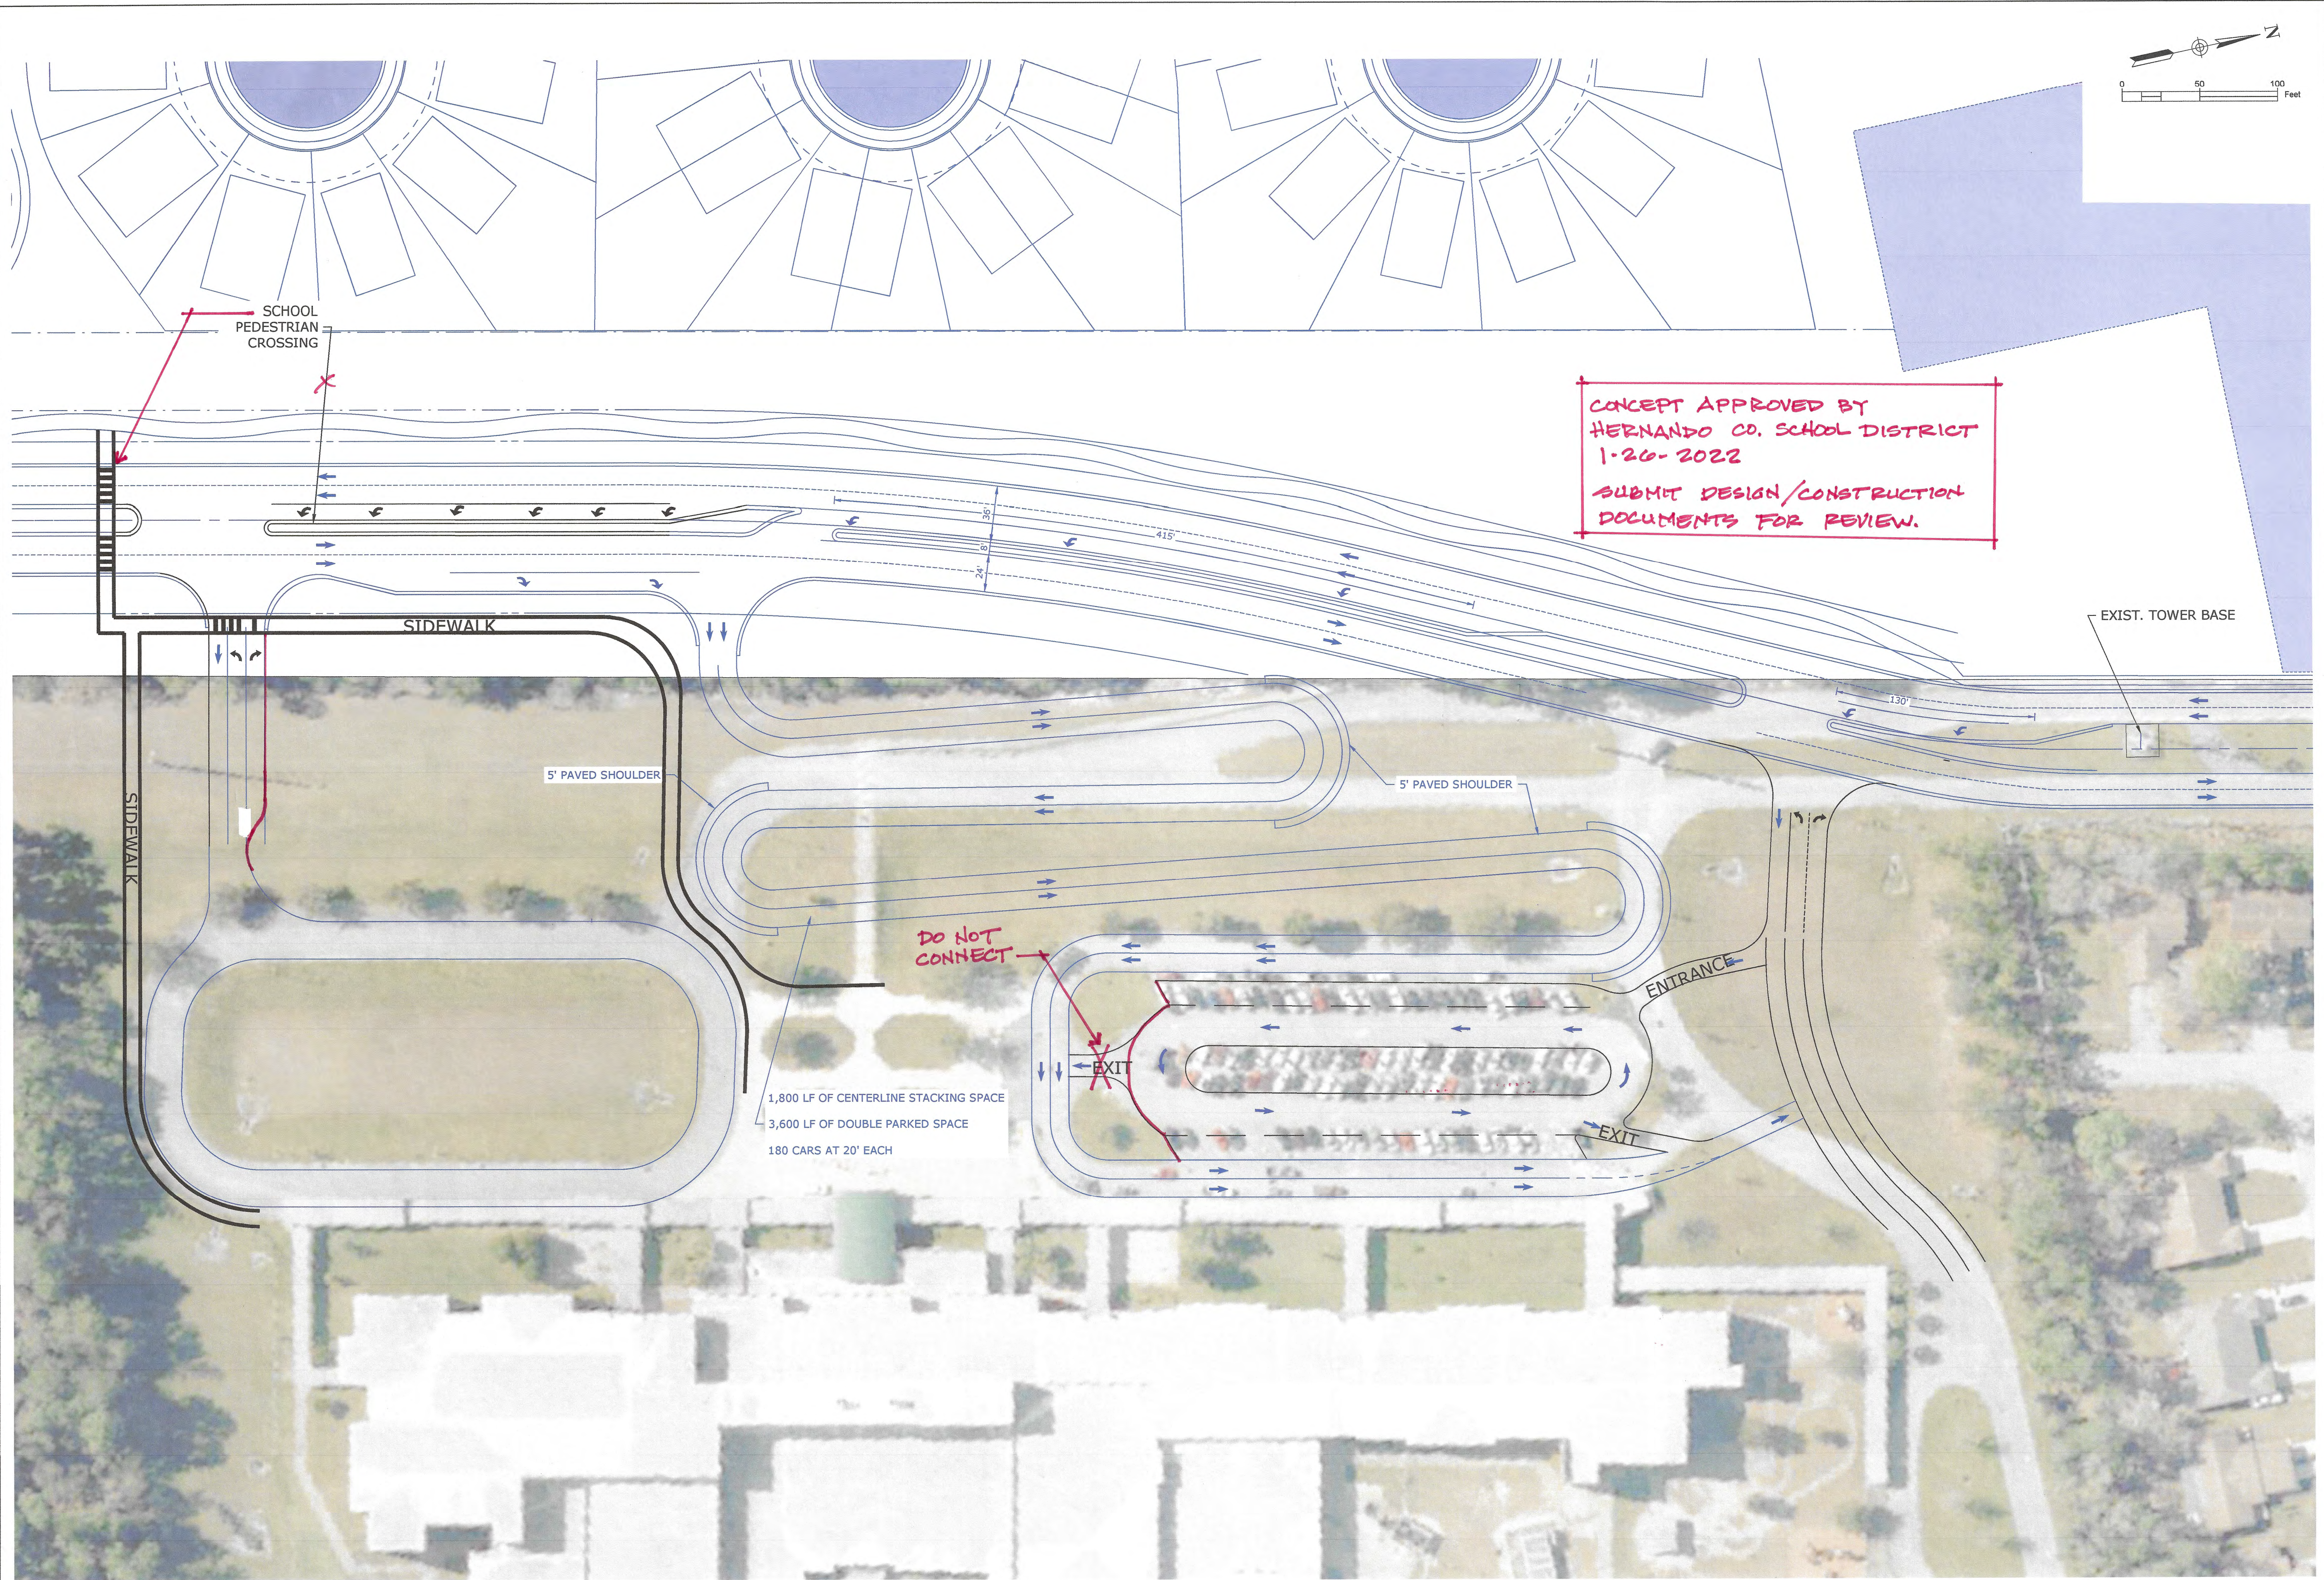

EXPLORER K-8 SCHOOL SITE  
SOMERSET BAY



Engineering  
Surveying  
Environmental  
Construction Management  
**Coastal**  
engineering associates, inc.  
966 Candlelight Boulevard - Brooksville - Florida 34601  
(352) 796-9423 - Fax (352) 799-8359  
EB-0000142

REUSE OF DOCUMENT  
THIS DOCUMENT, COMPRISING THE DESIGN AND CONSTRUCTION OF THE PROJECT, IS THE PROPERTY OF COASTAL ENGINEERING ASSOCIATES, INC. AND IS NOT TO BE REPRODUCED, COPIED, OR USED IN WHOLE OR IN PART FOR ANY OTHER PROJECT WITHOUT THE WRITTEN AUTHORIZATION OF COASTAL ENGINEERING ASSOCIATES, INC.  
DRAWING INVALID UNLESS SIGNED, DATED & SEALED BY REGISTERED PROFESSIONAL

DATE	REV. BY	REV. NO.	REVISION

WHEN PRINTED TO SCALE, DRAWING SIZE SHALL BE 22" X 34"  
SHEET  
**1**  
JOB No.: 20115